



SECTION	COUNTY	TOTAL SHEETS	SHEET NO.
01-00014-01-BT	MADISON	160	44
DETAILS			

97223


DATE	BY	FINAL	NO.
		SURVEYED	
		NOTED	
		REVISIONS	
		DATE	
		BY	
		NO.	

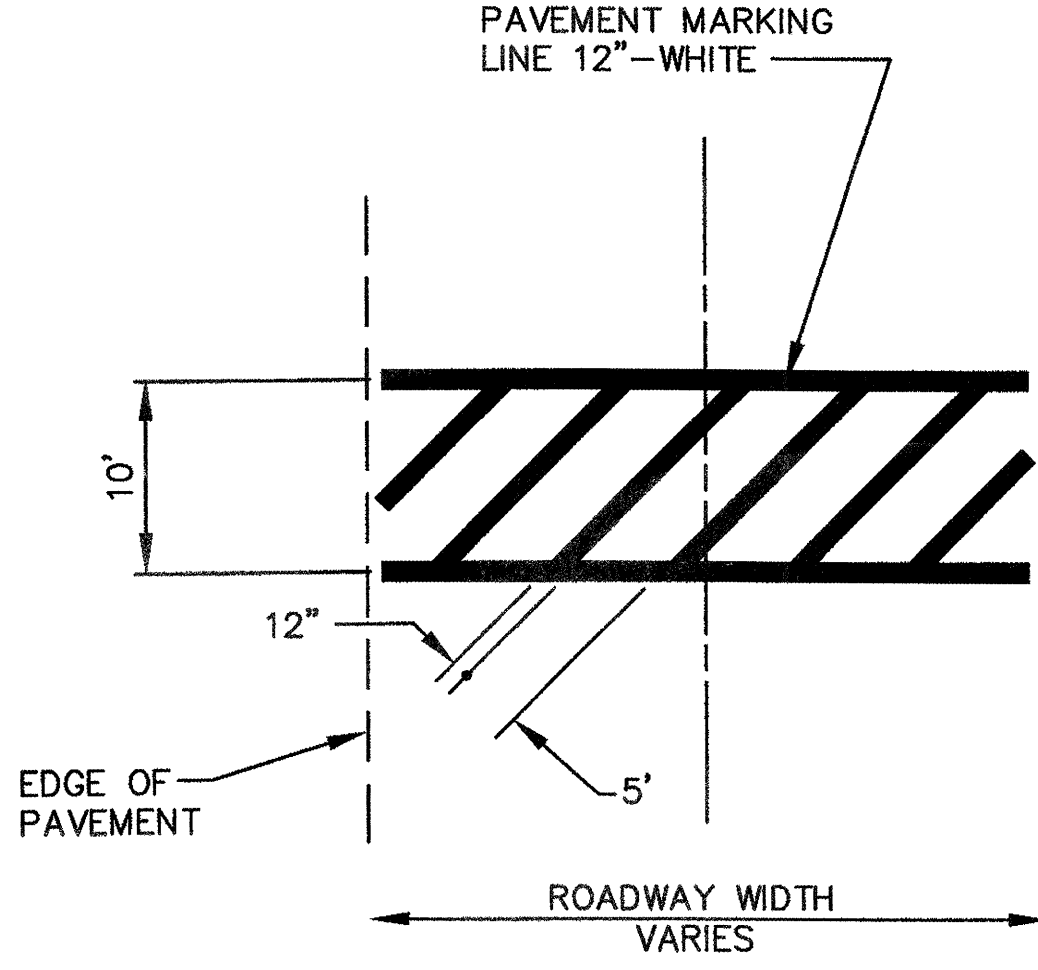

CROSSWALK STRIPING DETAIL
NOT TO SCALE

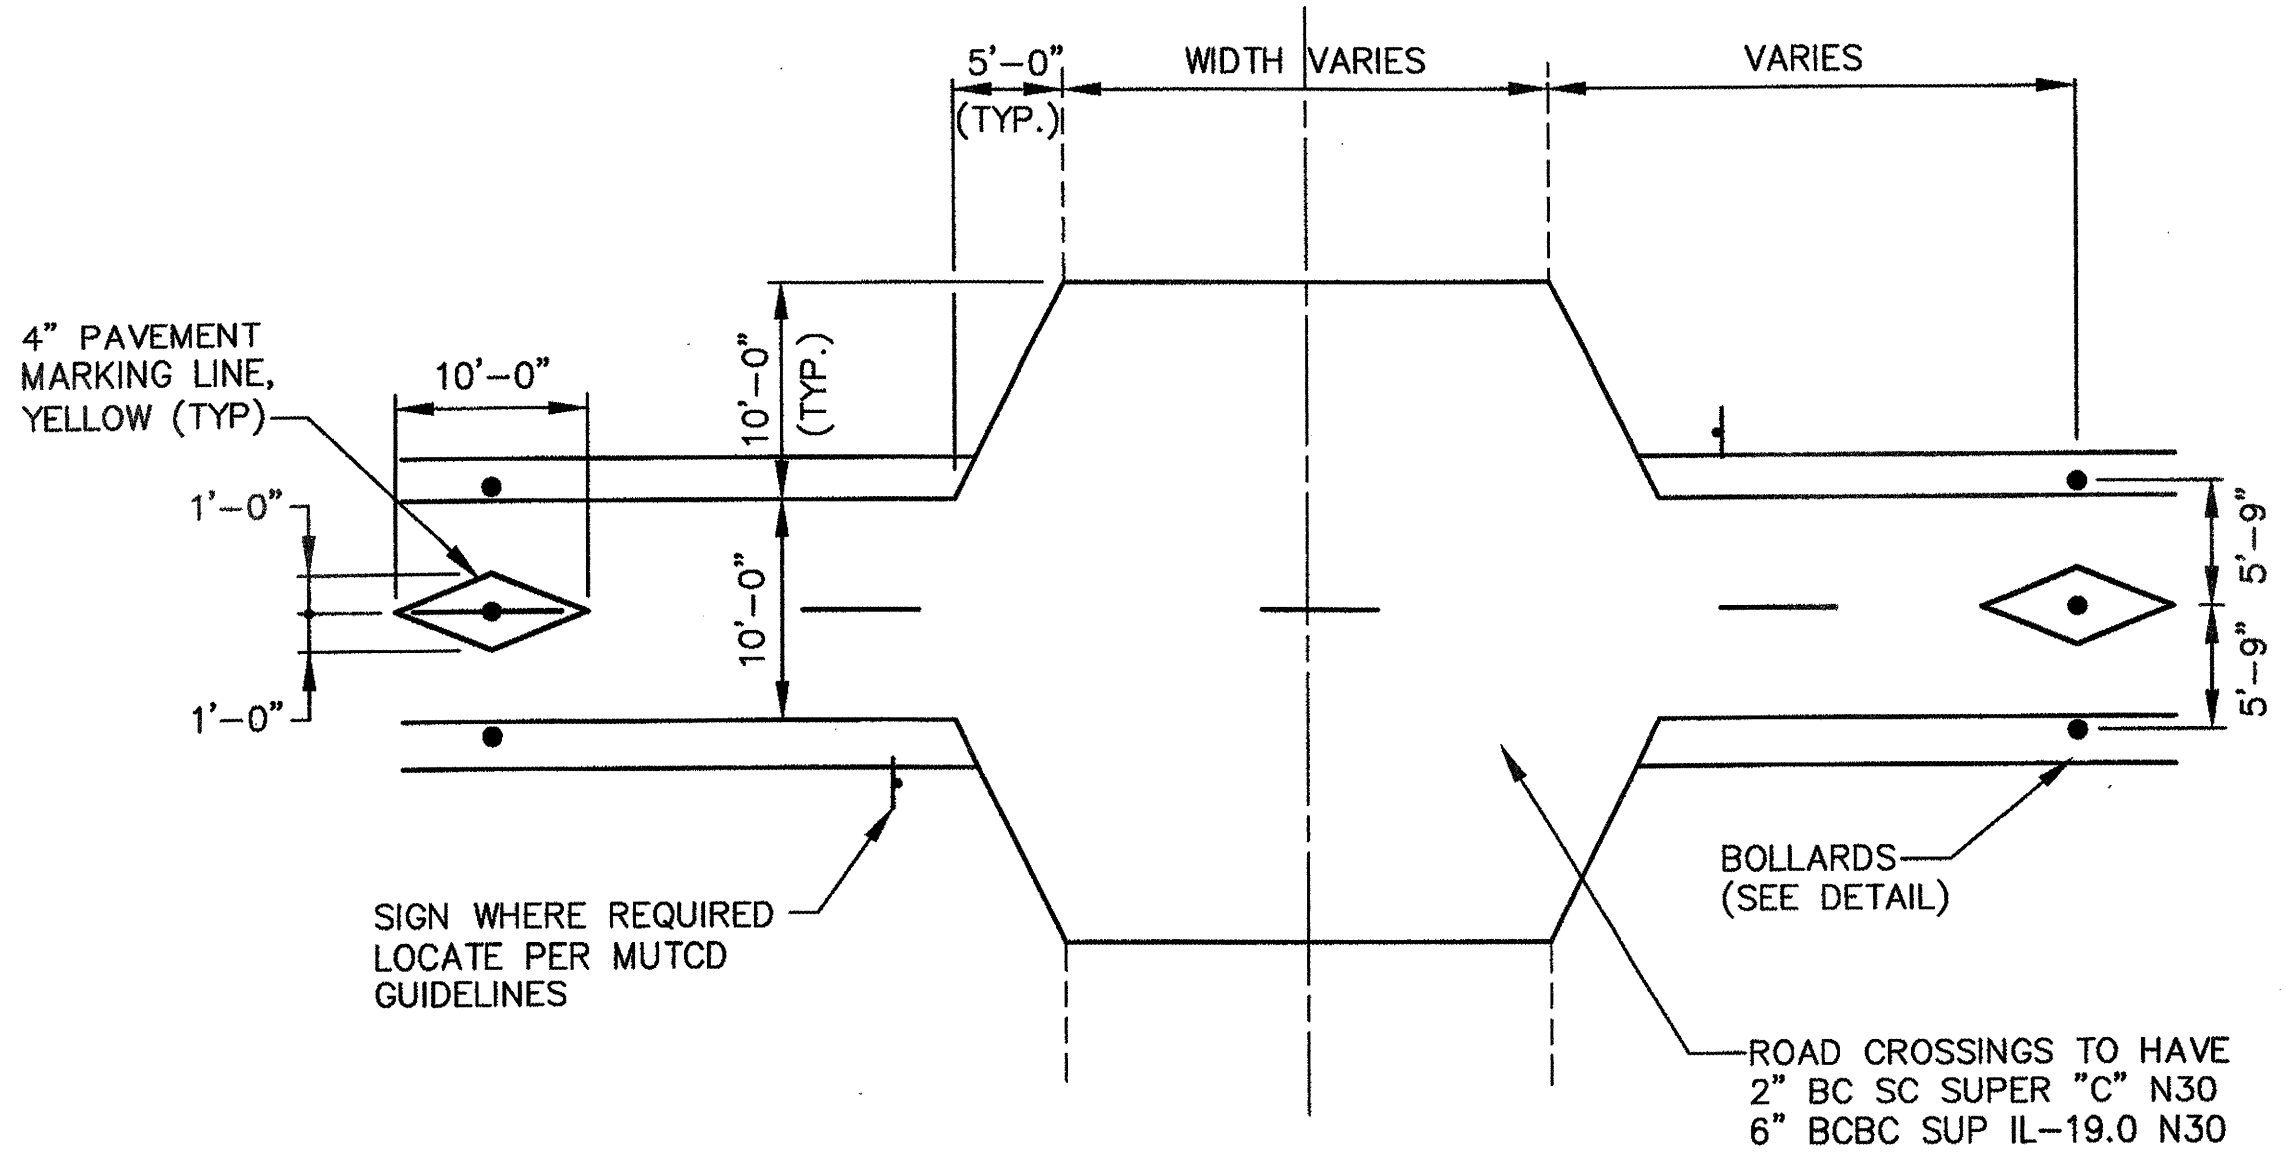


CROSSING DETAIL
NOT TO SCALE

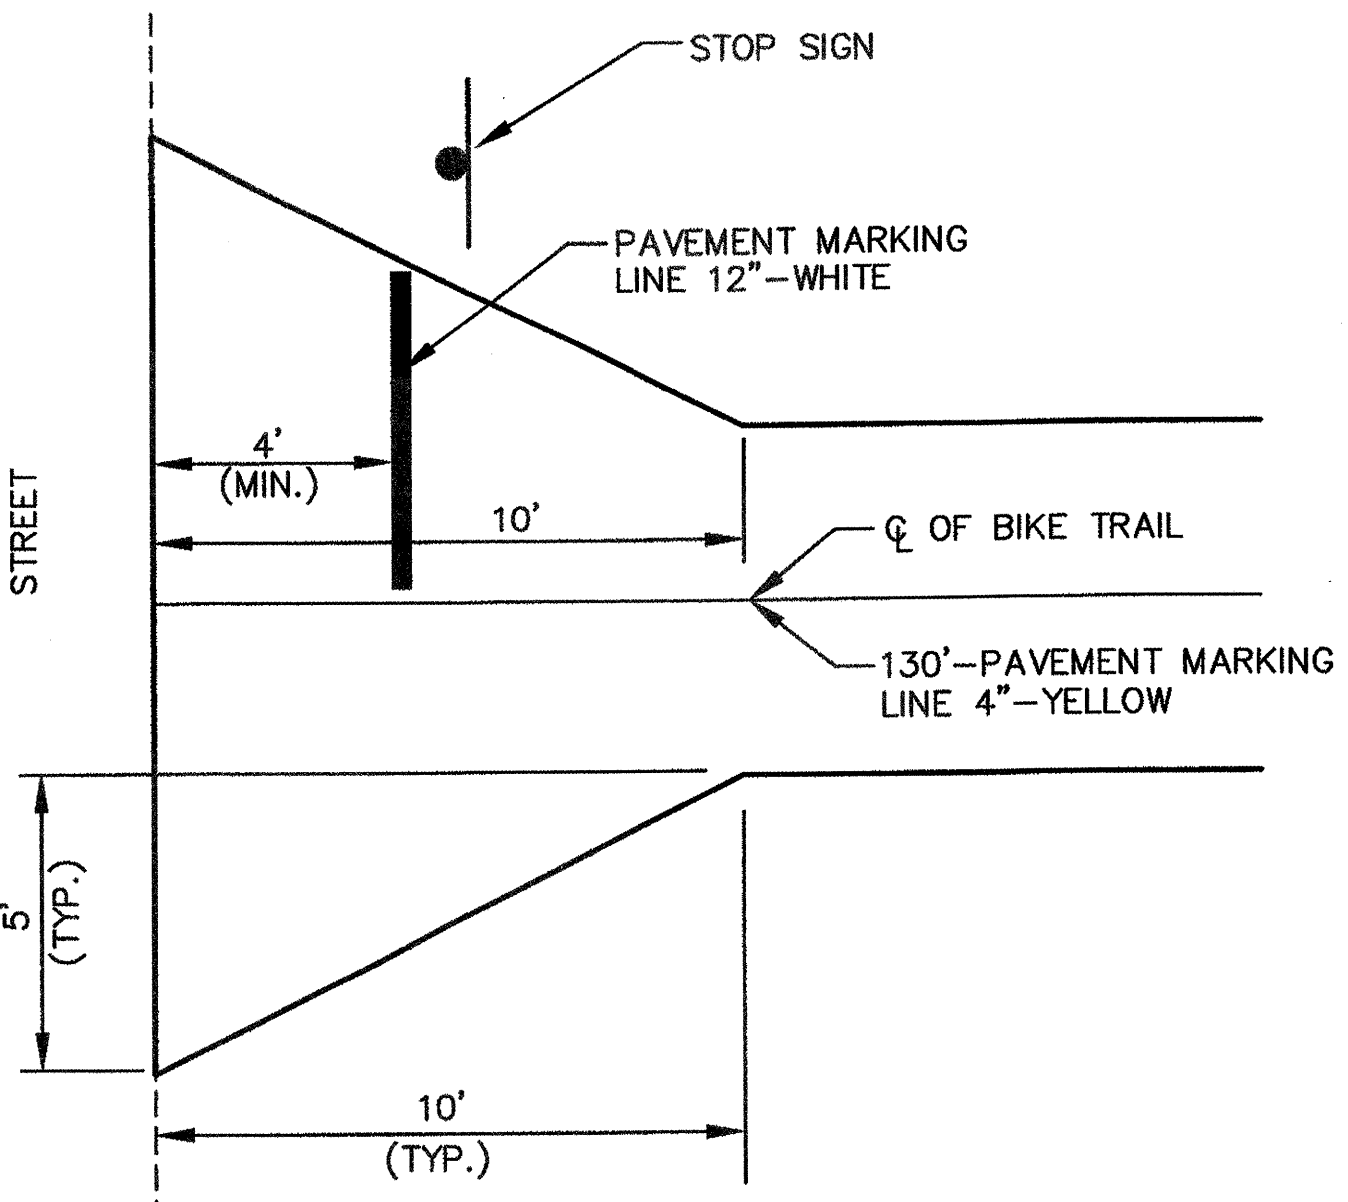


INTERSECTION DETAIL
NOT TO SCALE


DATE	BY	ORIGINAL	NO.
		SURVEYED	
		NOTED	
		REVISIONS	
		DATE	
		BY	
		NO.	

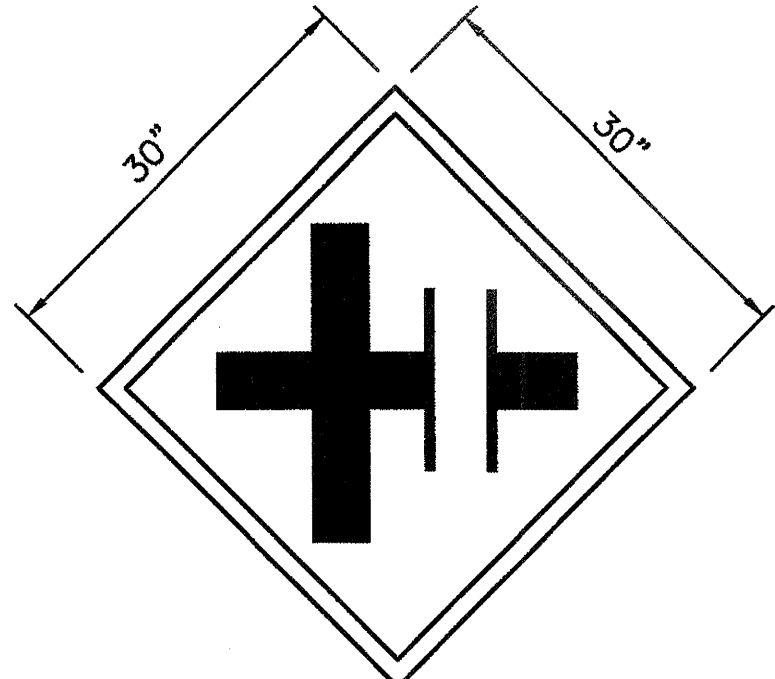


SP-1R&L
REPLACE RR TRACKS
ON SIGN W10-2 WITH
TWO SOLID LINES
1/5th THE WIDTH OF
ROADWAY LINES

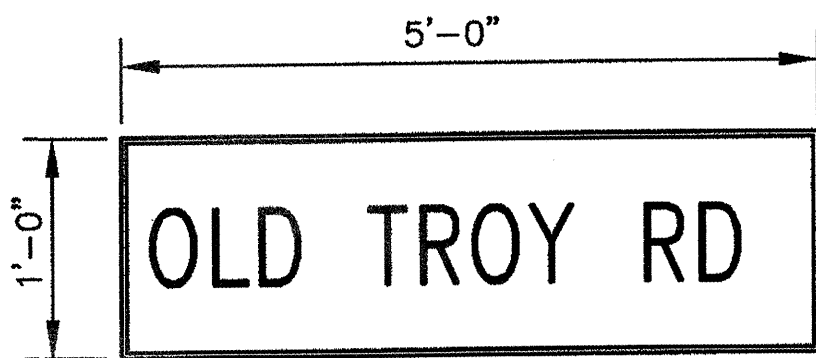


SP - 2
6" WHITE LETTERS ON
GREEN BACKGROUND

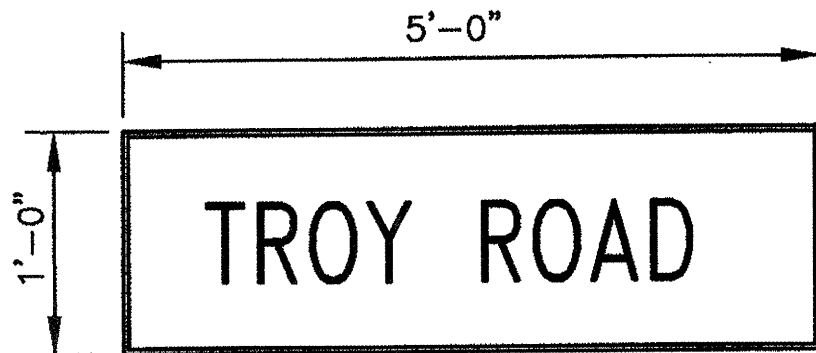


SP - 3
6" WHITE LETTERS ON
GREEN BACKGROUND

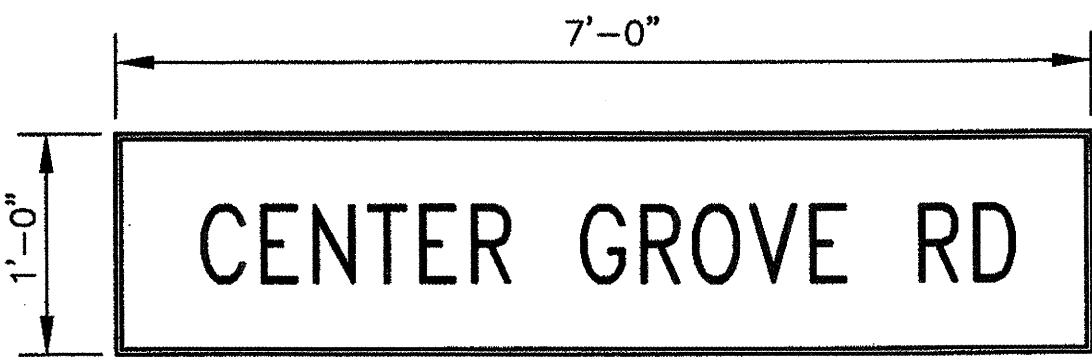


SP - 4
6" WHITE LETTERS ON
GREEN BACKGROUND

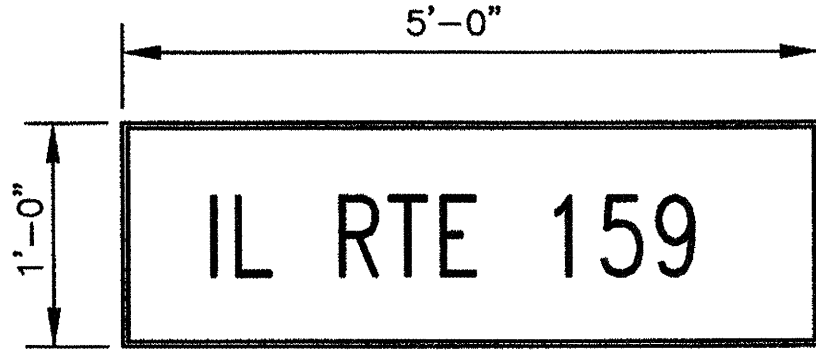

SP - 5
6" WHITE LETTERS ON
GREEN BACKGROUND

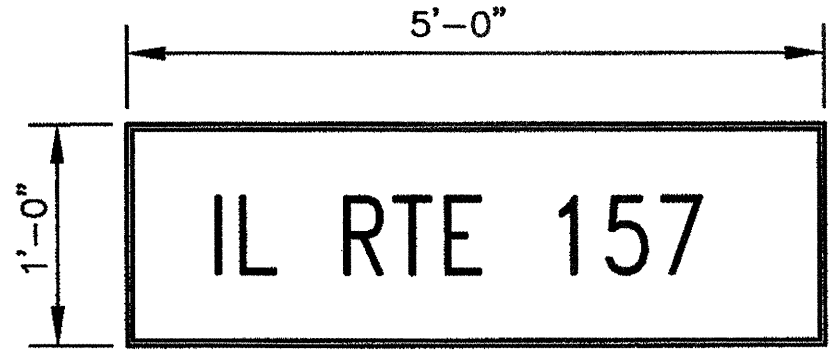

SP - 6
6" WHITE LETTERS ON
GREEN BACKGROUND

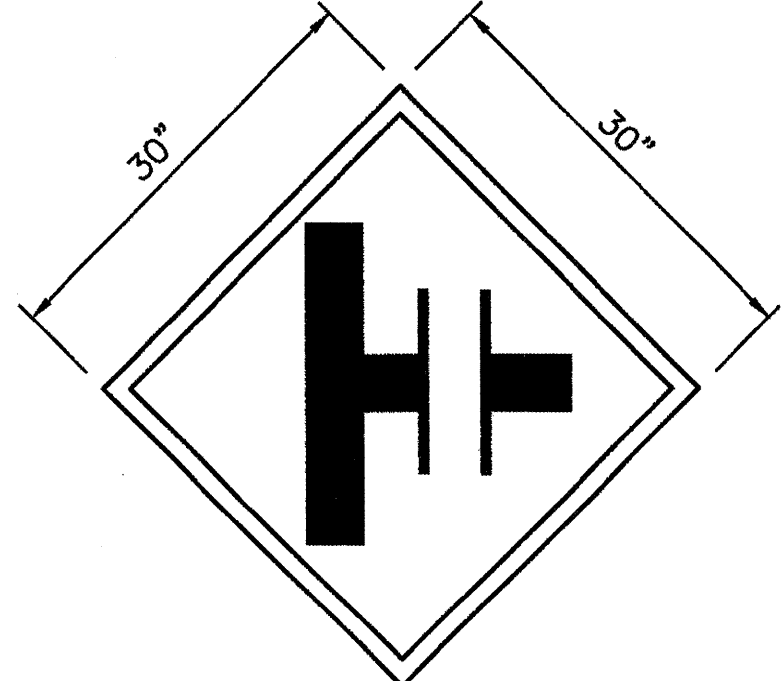

SP-7R&L
REPLACE RR TRACKS
ON SIGN W10-3 WITH
TWO SOLID LINES
1/5th THE WIDTH OF
ROADWAY LINES

TRAFFIC CONTROL SIGNS, SPECIAL
NOT TO SCALE

ALL TRAFFIC CONTROL SIGNS SHALL BE MANUFACTURED AND ERECTED IN ACCORDANCE WITH THE "MANUAL ON UNIFORM TRAFFIC CONTROL DEVICES FOR STREETS AND HIGHWAYS" LATEST EDITION, AS PUBLISHED BY THE U.S. DEPARTMENT OF TRANSPORTATION; AND THE "ILLINOIS SUPPLEMENT TO THE NATIONAL MANUAL ON UNIFORM TRAFFIC CONTROL DEVICES" LATEST EDITION; AND THE "STANDARD SPECIFICATIONS FOR ROAD AND BRIDGE CONSTRUCTION", LATEST EDITION, AS PUBLISHED BY THE ILLINOIS DEPARTMENT OF TRANSPORTATION; AND AS SHOWN ON THE PLANS.

THE DIMENSIONS OF ALL TRAFFIC CONTROL SIGNS SHALL BE THE MINIMUM SIZE SHOWN ON THE ABOVE REFERENCED MANUAL UNLESS OTHERWISE STATED ON THE PLANS.